




PROPOSED ELEVATIONS
SCALE 1:200

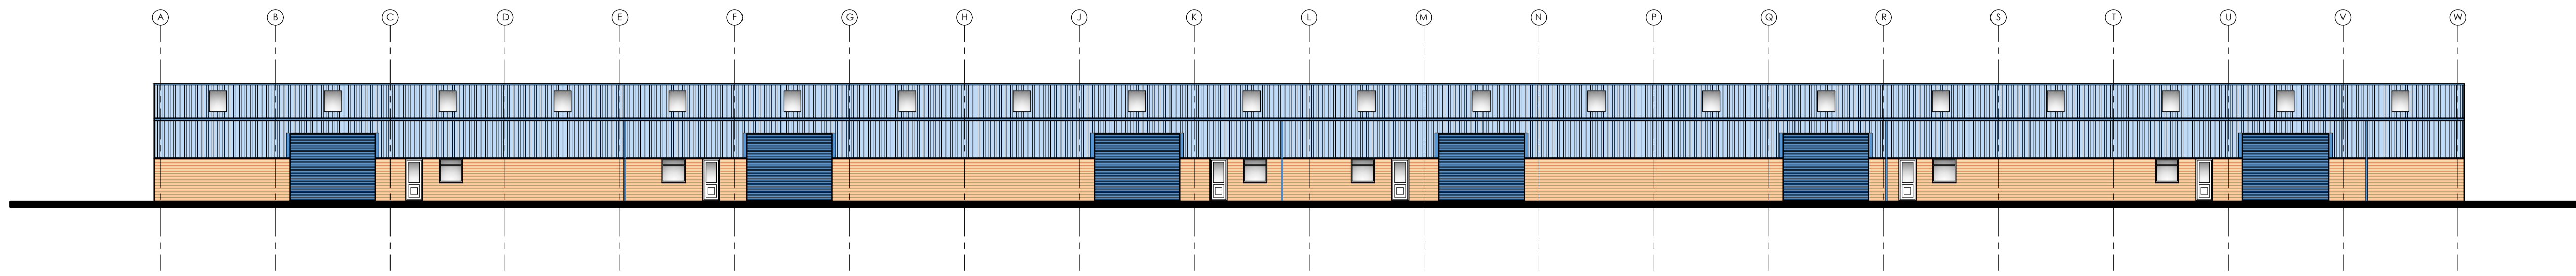


FRONT ELEVATION

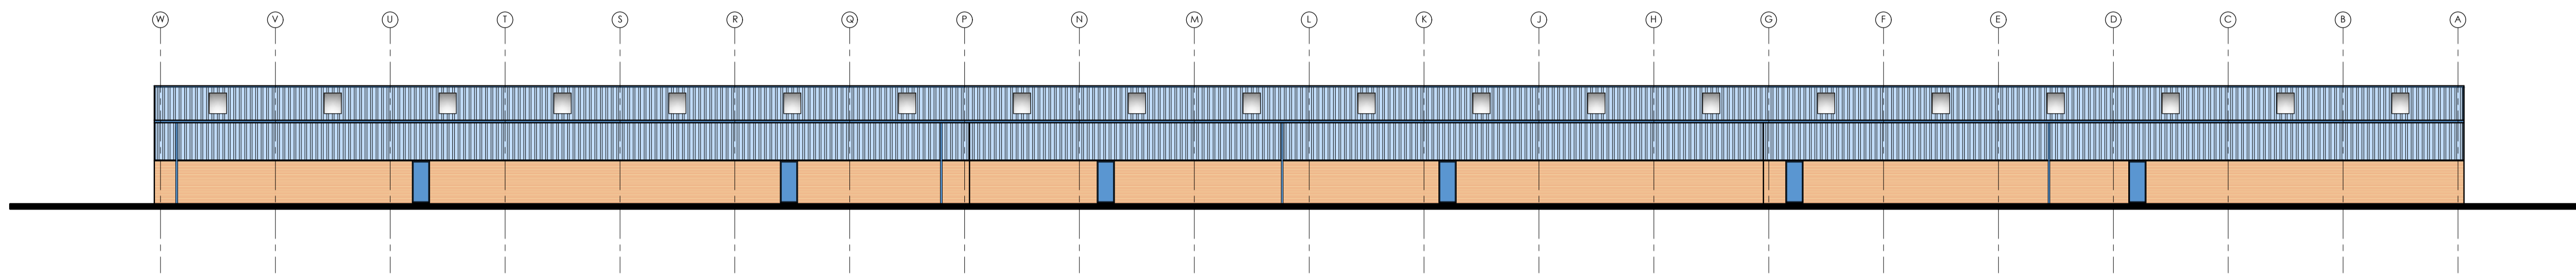


REAR ELEVATION

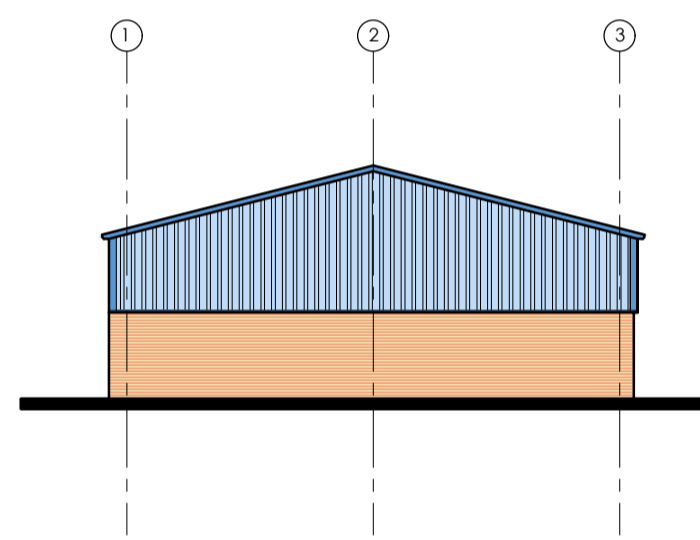


SIDE ELEVATION

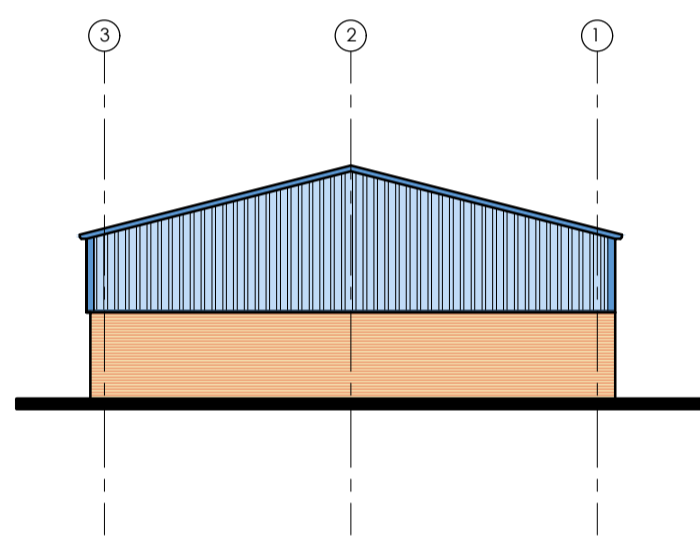

SIDE ELEVATION

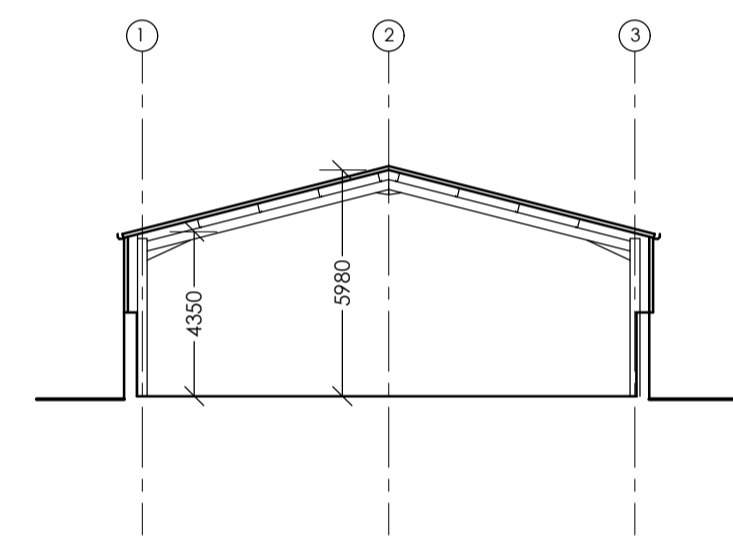

SECTION THROUGH

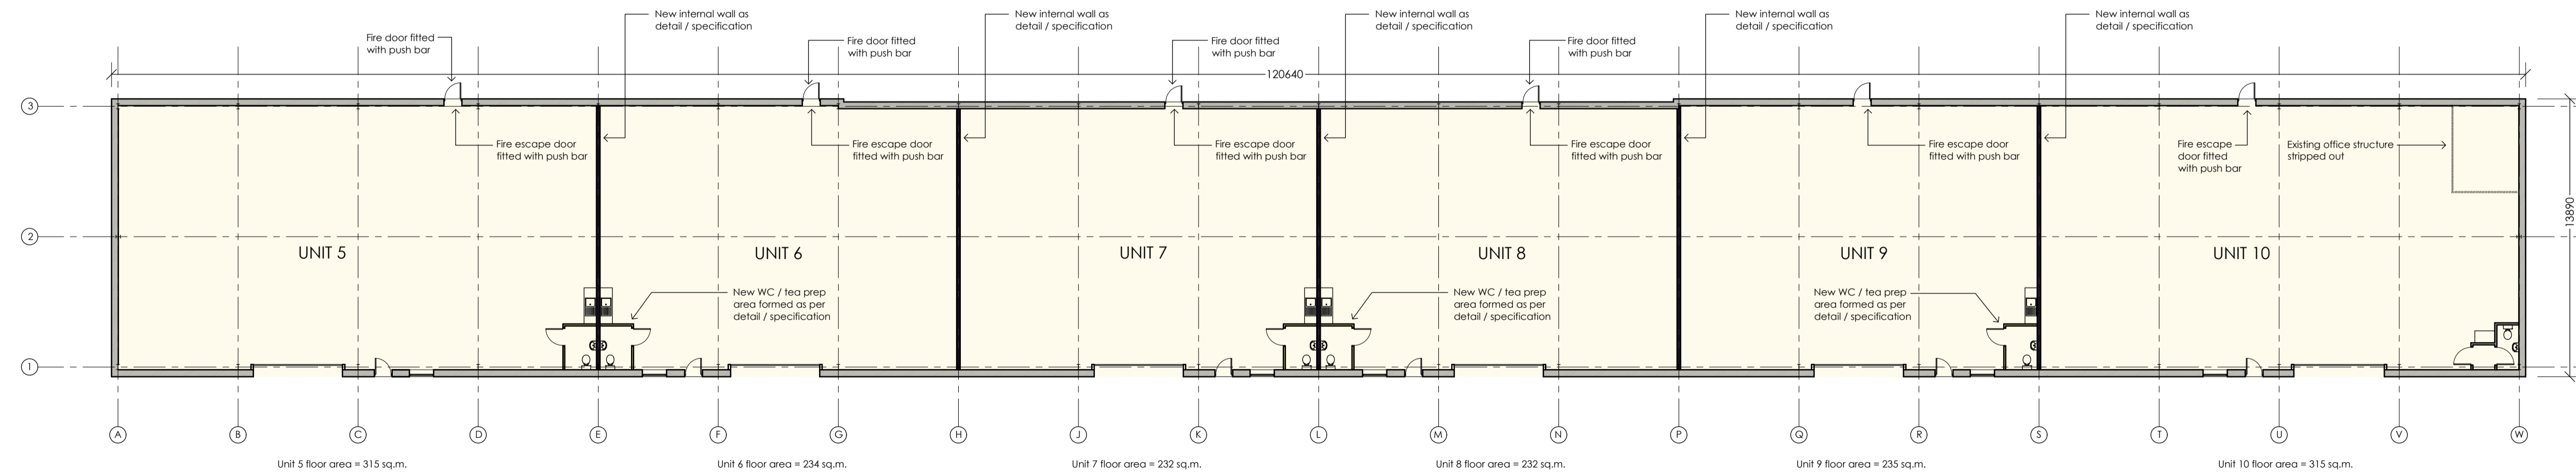

PROPOSED FLOOR PLAN
SCALE 1:200

Project PROPOSED SUB-DIVISION OF EXISTING INDUSTRIAL UNIT UNITS 5 - 10 BOWES COURT INDUSTRIAL ESTATE BEDLINGTON, NE22 7DW		Client CRANBOURNE ESTATES	
Scale (øA1) 1:200		Date JANUARY 2021	Project No. 2106
		Dwg No. 02	



Method Building Consultancy Ltd.
Building Surveyors & Project Managers
www.methodbc.com
Tel. 0191 2058550
Method Building Consultancy Ltd. is registered in England & Wales with company number 13090016