

Colour coated steel profiled gutter to colour BS18B17

Horizontal profiled galvanised sheet wall cladding with Colourcoat HPS Ultra finish and colour coated fins and flashings to a Ceibal colour


Vertical profiled galvanised sheet wall cladding with Colourcoat HPS Ultra finish and colour coated fins and flashings to a Ceibal colour

Colour coated pre-laminated steel roller shutter to colour BS18B25


Insulated steel faced exit door to colour BS18B25

Bin store enclosure as separate details

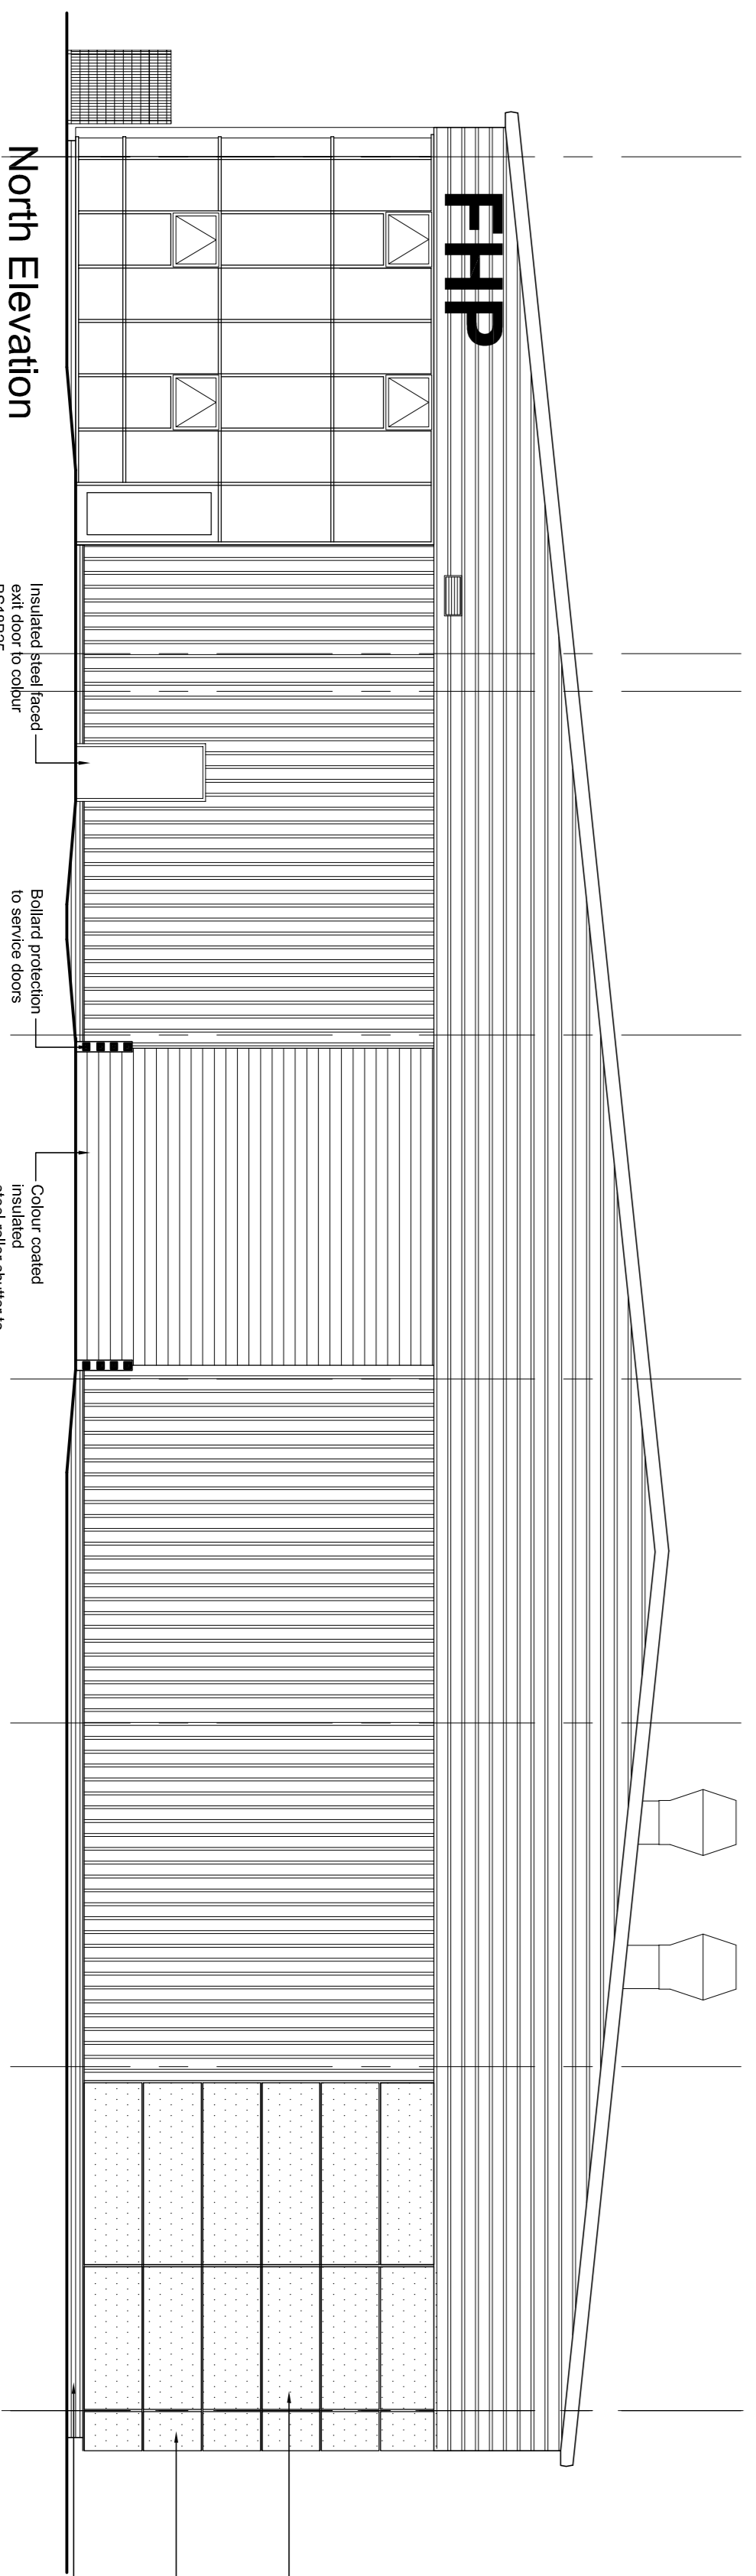

Insulated steel faced exit door to colour BS18B25



Colour coated insulated steel roller shutter to colour BS18B25

Colour coated insulated steel roller shutter to colour BS18B25

Flat profile composite cladding with Colourcoat HPS Ultra finish and colour coated fins and flashings to a blue colour.

Performed corner return panels.

Blue being brickwork at low level

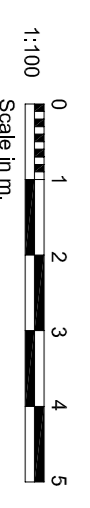

RECORD

ian belsham
Associates
Tel: 0191 461 1411
Fax: 0191 469 5223
architects@belsham.com

Proposed Industrial Facility
Neptune Yard
Walker

Unit Elevations as Proposed
Shepherd Offshore Ltd
Offshore Technology Park
Nelson Road, Walker
Newcastle upon Tyne

DRAWN	SCALE	DATE
SGK	1:100 @A1	19.06.12
CHECK	SGK	

THIS DRAWING IS COPYRIGHT
1134 (0102) R1

PI 3016 10.04.12 Record Issue
